


This is the plan referred to in the foregoing

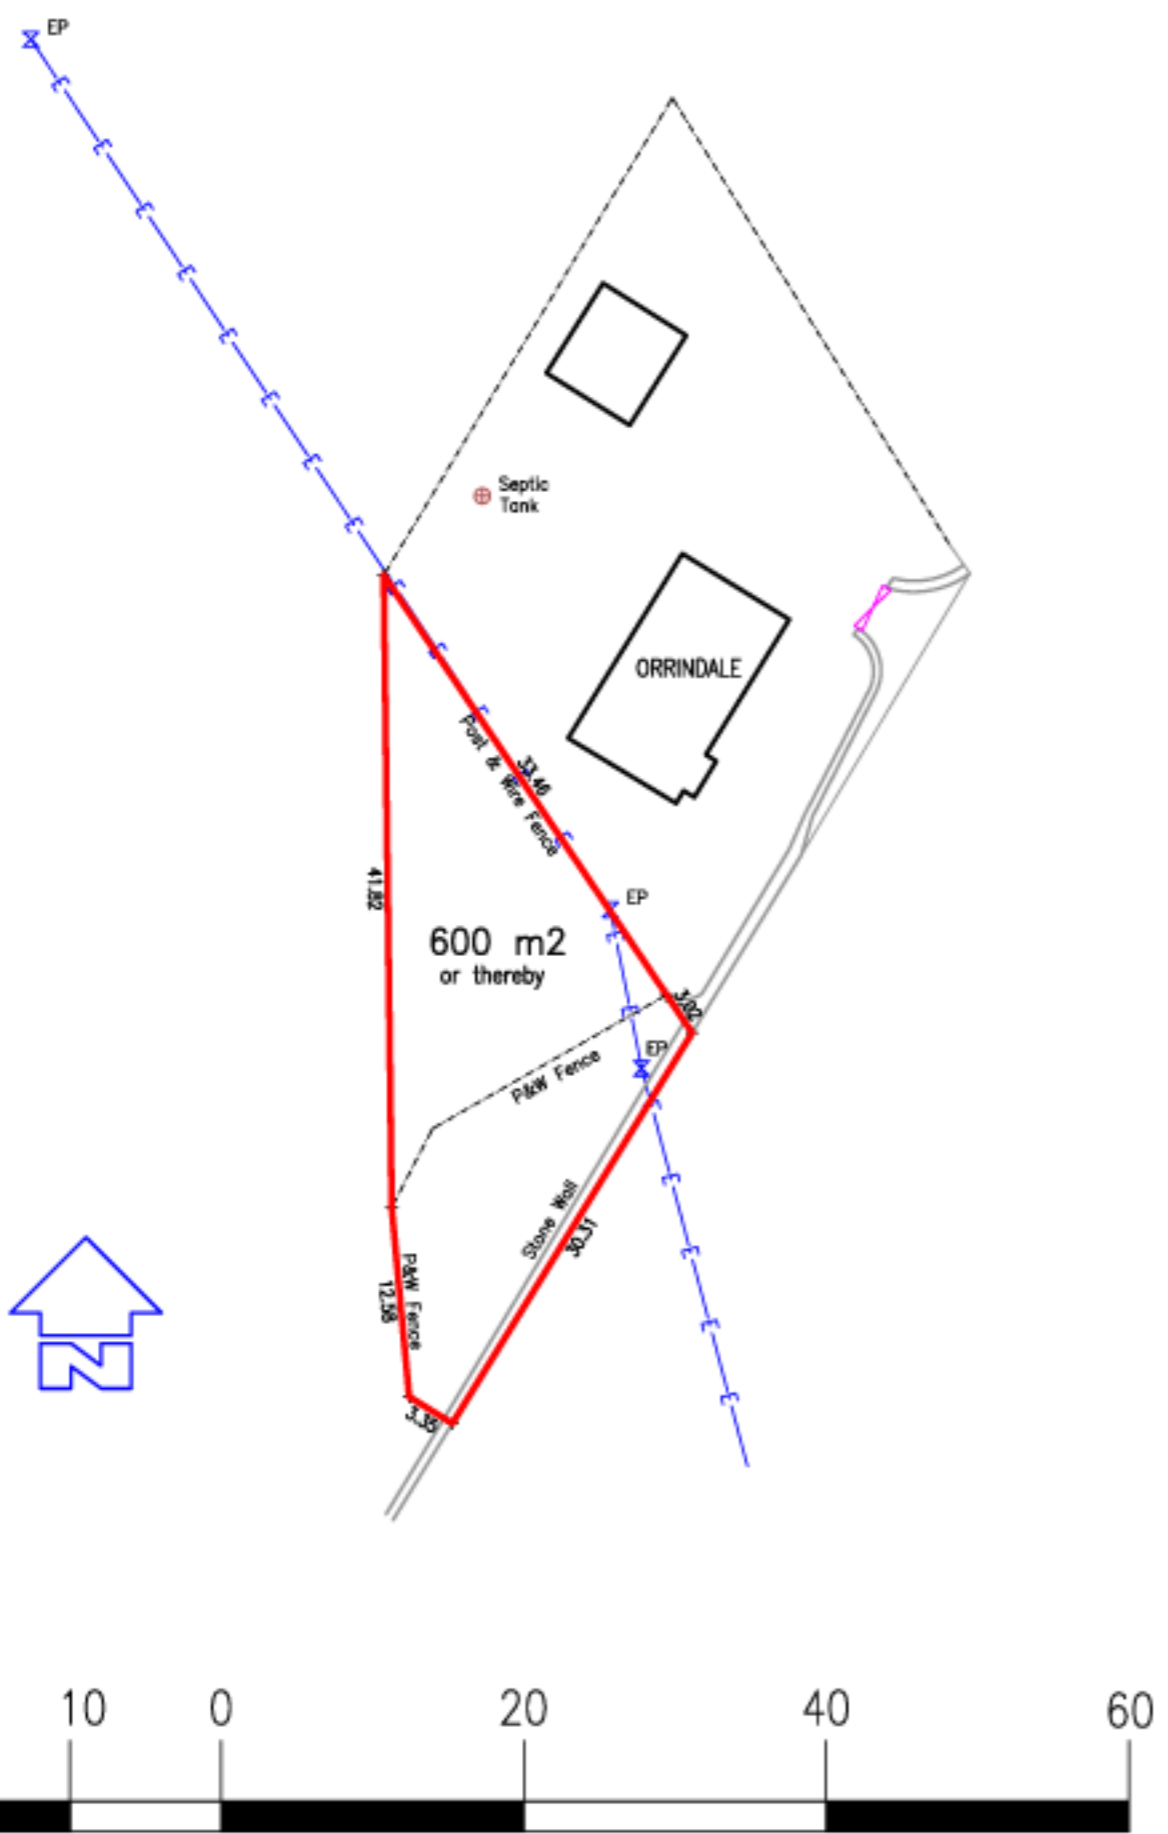

Scale 1:500

Original at A3

Location Plan (Scale 1:2500)

